


EXHIBIT A
 FOR IMPROVEMENT LOCATION REPORT
 No. 22060427

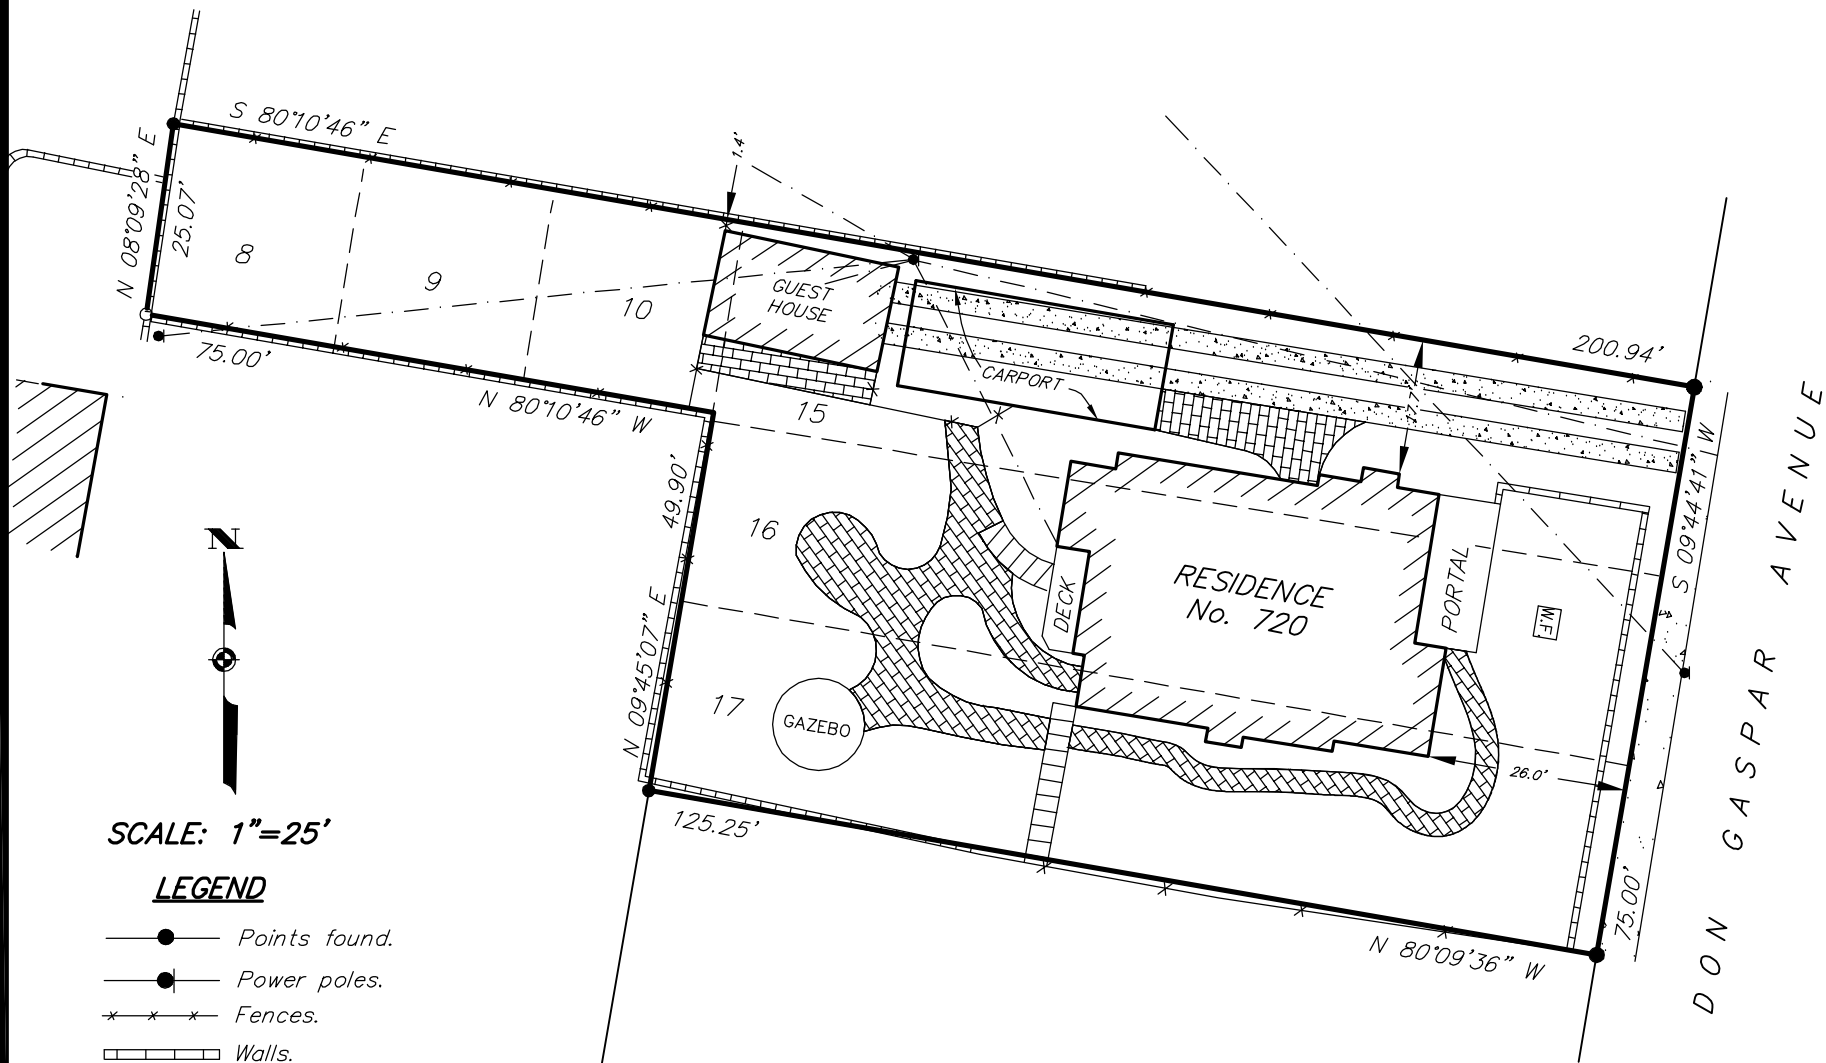

SCALE: 1"=25'

LEGEND

- Points found.
- Power poles.
- x—x— Fences.
- ▭ Walls.
- ▨ Concrete.
- Utility box.
- - - Overhead utility lines.