


586 1/2 Camino Del Monte Sol Boundary Survey Plat For Visual Aid Only

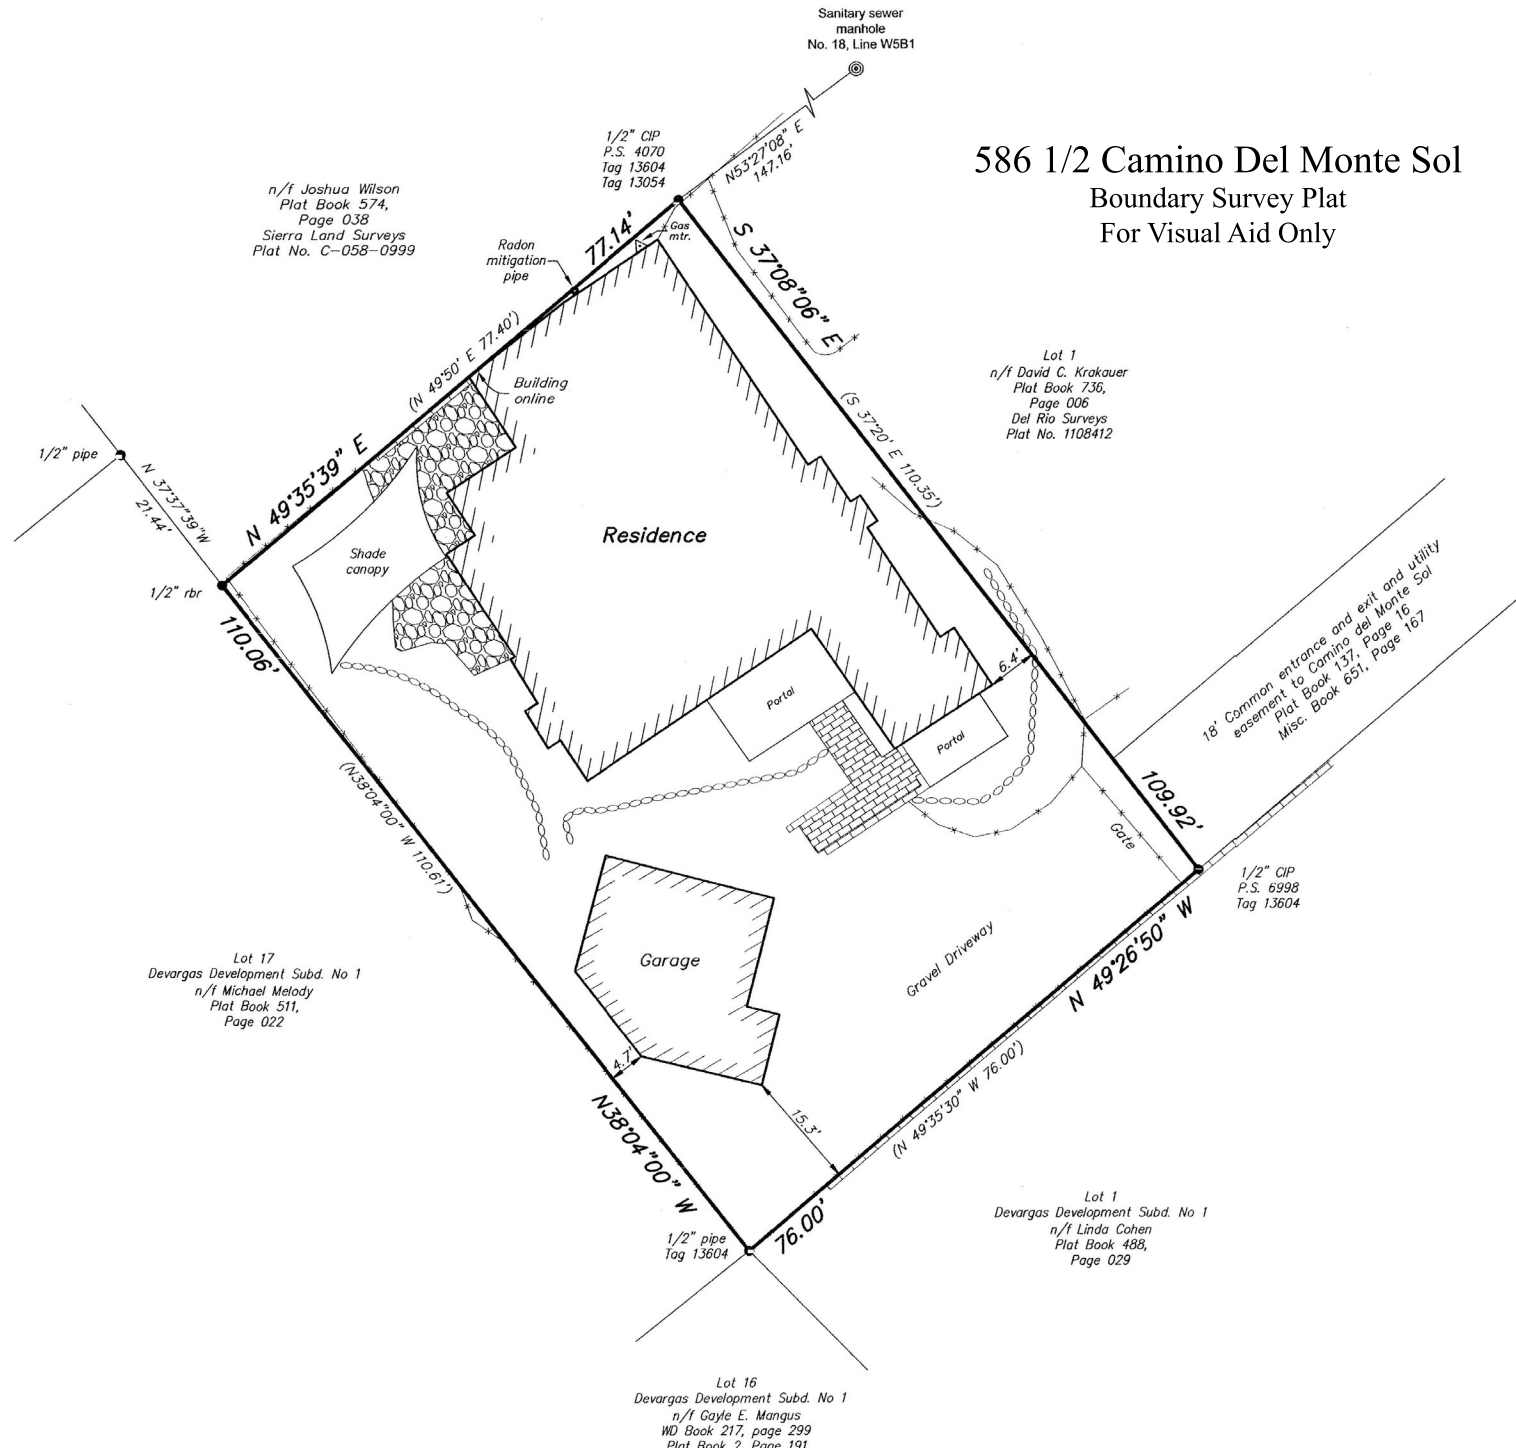

n/f Joshua Wilson
Plat Book 574,
Page 038
Sierra Land Surveys
Plat No. C-058-0999

1/2" CIP
P.S. 4070
Tag 13604
Tag 13054

Sanitary sewer
manhole
No. 18, Line W5B1

Lot 1
n/f David C. Krakauer
Plat Book 736,
Page 006
Del Rio Surveys
Plat No. 1108412

Lot 17
Devargas Development Subd. No 1
n/f Michael Melody
Plat Book 511,
Page 022

1/2" pipe
Tag 13604

1/2" CIP
P.S. 6998
Tag 13604

Lot 1
Devargas Development Subd. No 1
n/f Linda Cohen
Plat Book 488,
Page 029

Lot 16
Devargas Development Subd. No 1
n/f Cayle E. Mangus
WD Book 217, page 299
Plat Book 2 Page 101

18' Common entrance and exit and utility
easement to Camino del Monte Sol
Plat Book 637, Page 16
Misc. Book 651, Page 167