

FLOOD ZONE


THIS PROPERTY LIES WITHIN "OTHER AREAS ZONE X", AREAS DETERMINED TO BE OUTSIDE THE 0.2% ANNUAL CHANCE FLOOD AS GRAPHICALLY DEPICTED FROM ELECTRONIC COUNTY GIS FILES AND DFIRM ISSUED 6/17/2008 PANEL # 35049C0418D. ALSO REFER TO FEMA RISK MAP, FLOOD INFORMATION PORTAL SANTA FE NM PRELIMINARY DFIRM ISSUED 2/18/2011 PANEL # 35049C0416E(2011-02-18).

CURRENT ZONING


THESE PROPERTIES ARE CURRENTLY ZONED RC-5.

N/F LOT 2
REDMAN-TAFOYA
QD. 2272/128

N/F LOT 1
MORRISON
WD. 2037/350

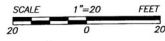

**449 Camino Monte Vista
Tract A-2
Survey/Plat
For Visual Aid Only**

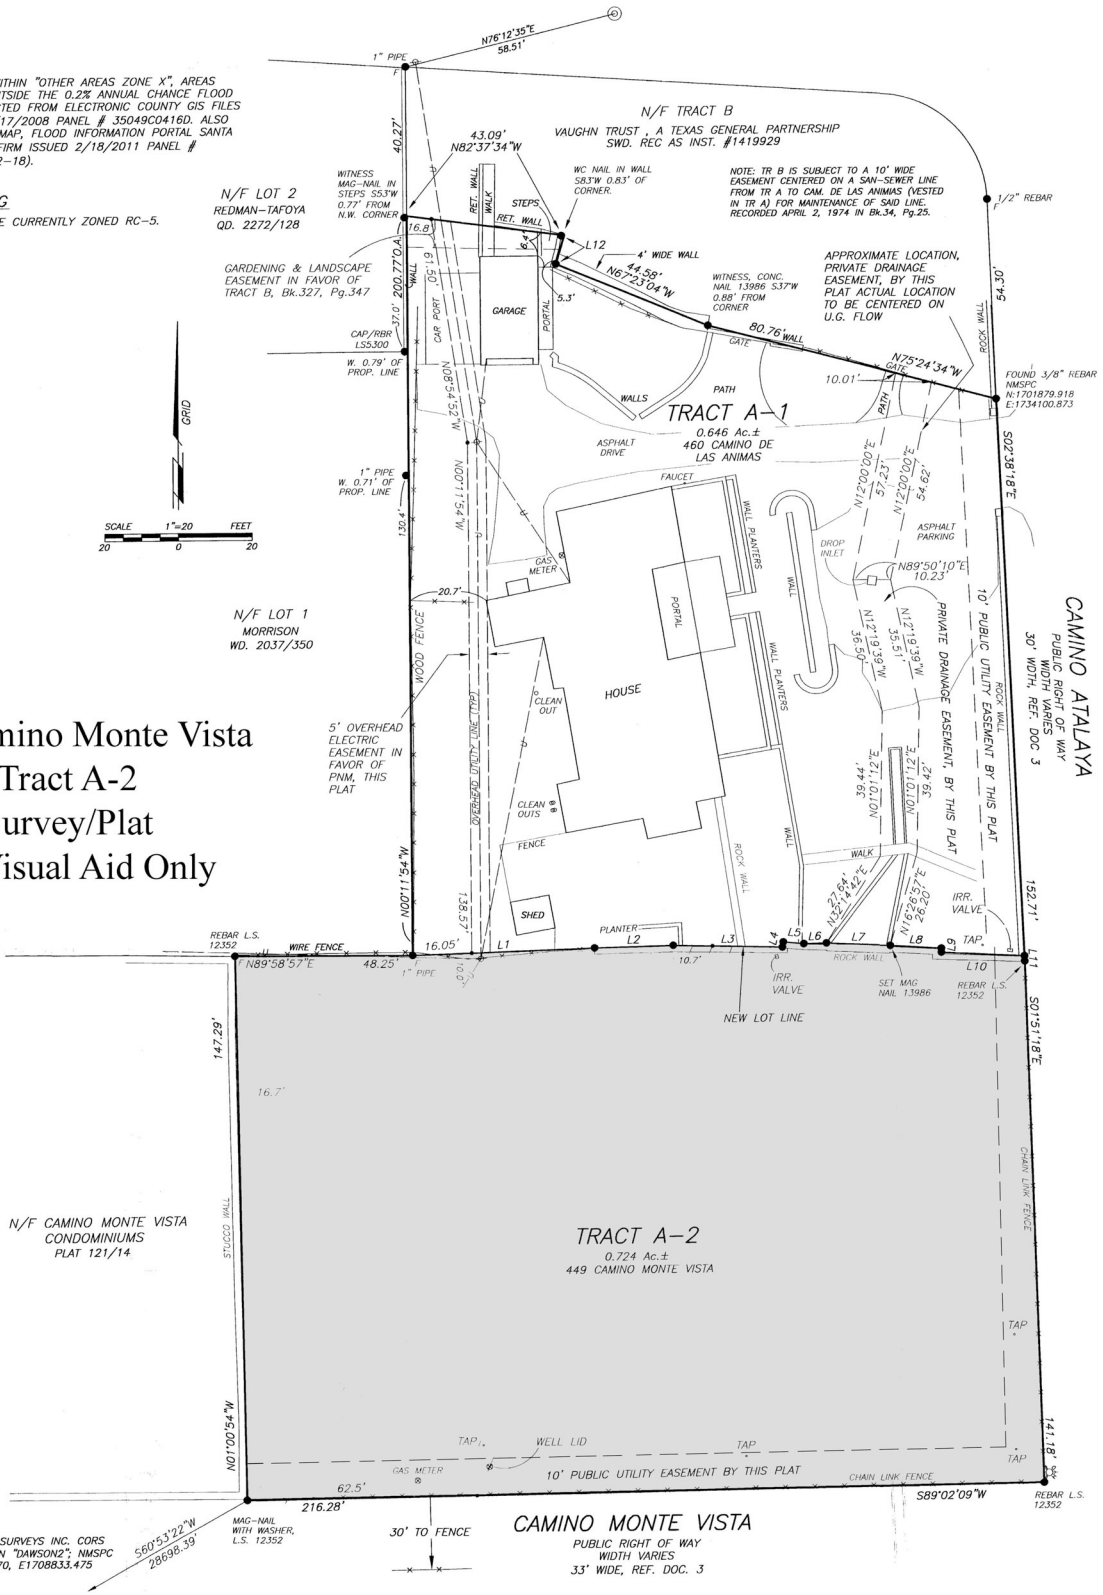

TO DAWSON SURVEYS INC. CORP
BASE STATION "DAWSON2"; NMSPC
N1687626.870, E1708833.475

MAG-NAIL
WITH WASHER,
L.S. 12352

CAMINO MONTE VISTA
PUBLIC RIGHT OF WAY
WIDTH VARIES
33' WIDE, REF. DOC. 3